


ROUTE 2

ROUTE 2 ACCESS

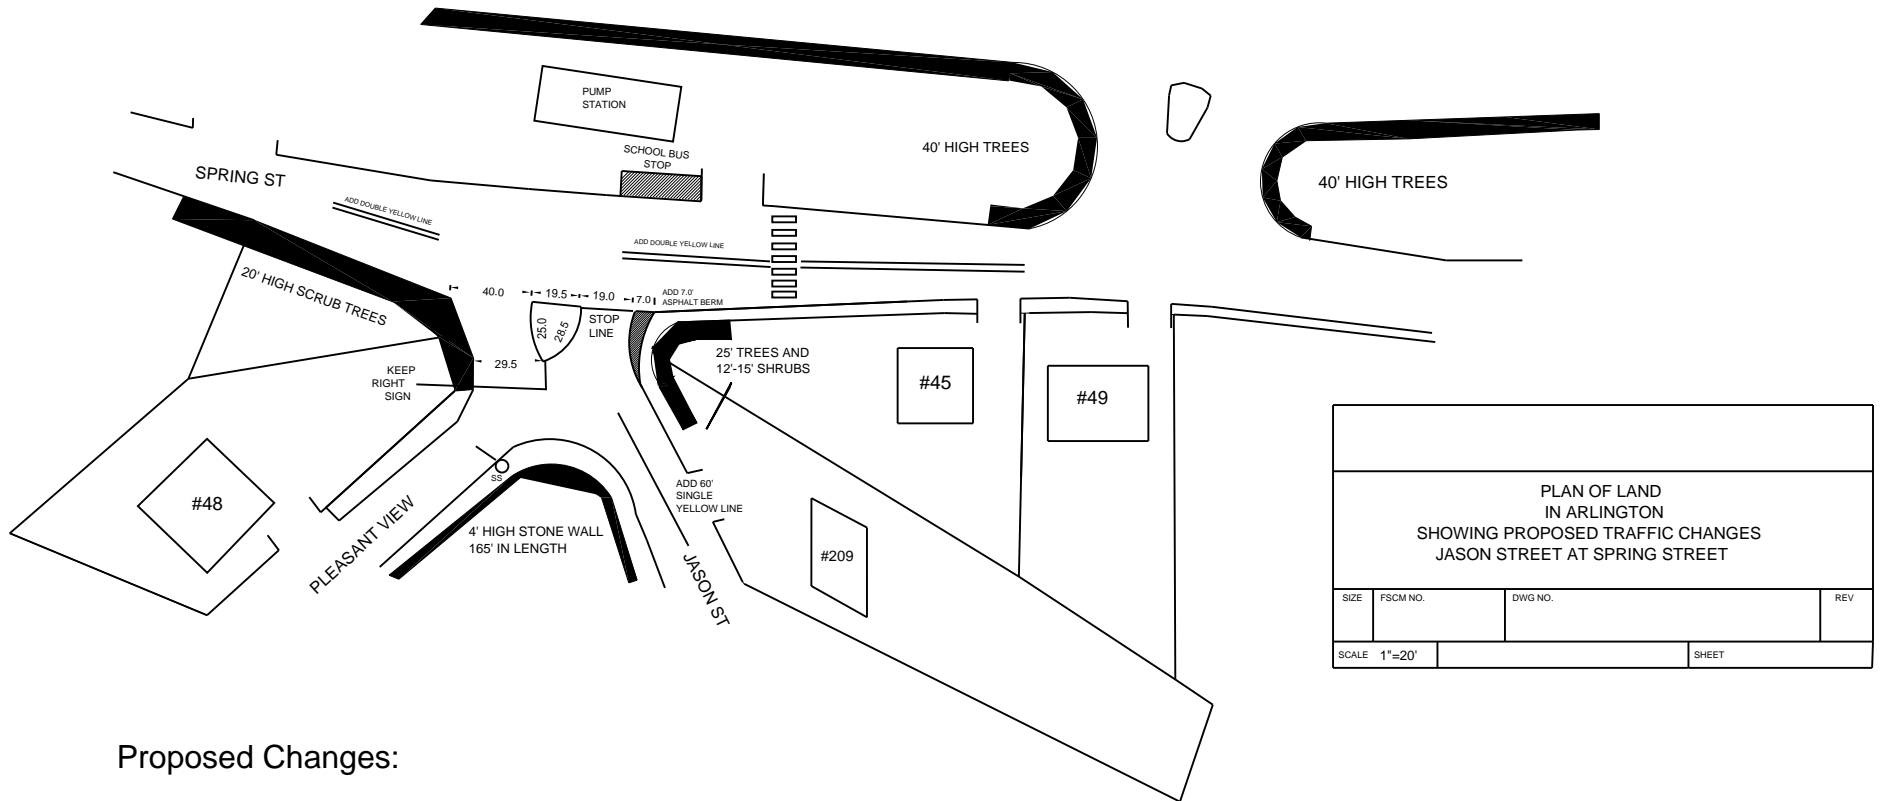

PLAN OF LAND IN ARLINGTON SHOWING PROPOSED TRAFFIC CHANGES JASON STREET AT SPRING STREET			
SIZE	FSCM NO.	DWG NO.	REV
SCALE 1"=20'			SHEET

Proposed Changes:

- Installation of crosswalk on Spring Street
- Installation of asphalt berm traffic island
- Relocation of Jason Street stop sign
- Narrowing of intersection at Jason Street
- Installation of traffic island signage
- Application of centerline pavement markings